


ALZADO EXTERIOR: CALLE

SUPERFICIES CONSTRUÍDAS

PLANTA BAJA	65.02m ²
TOTAL PLANTA BAJA	65.02m ²
PLANTA PRIMERA	55.09m ²
TERRAZA DELANTERA	2.67m ²
TOTAL PLANTA ALTA	57.76m ²
TOTALES CONSTRUÍDAS VIVIENDA	122.78m²
TOTAL PLANTA SÓTANO	59.34m ²
TOTAL VIVIENDA CON SÓTANO	182.12m²

SUPERFICIES ÚTILES

PLANTA BAJA	
SALÓN	28.13m ²
COCINA	9.00m ²
ENTRADA	1.96m ²
PASILLO	1.76m ²
DORMITORIO	6.80m ²
BAÑO	3.75m ²
ESCALERA	5.59m ²
TOTAL PLANTA BAJA	57.00m ²
PLANTA ALTA	
DISTRIBUIDOR	5.19m ²
D1	11.48m ²
D2	8.88m ²
D3	9.91m ²
BAÑO 1	4.71m ²
BAÑO 2	4.00m ²
TERRAZA 1 (CUBIERTA 50%)	5.34m ²
TERRAZA 2 (SIN CUBRIR)	6.60m ²
TOTAL PLANTA ALTA	46.84m ²
TOTAL PLANTAS VIVIENDAS	103.84m²
TOTAL PLANTA SÓTANO	51.64m ²
TOTAL PLANTAS CON SÓTANO	155.48m²

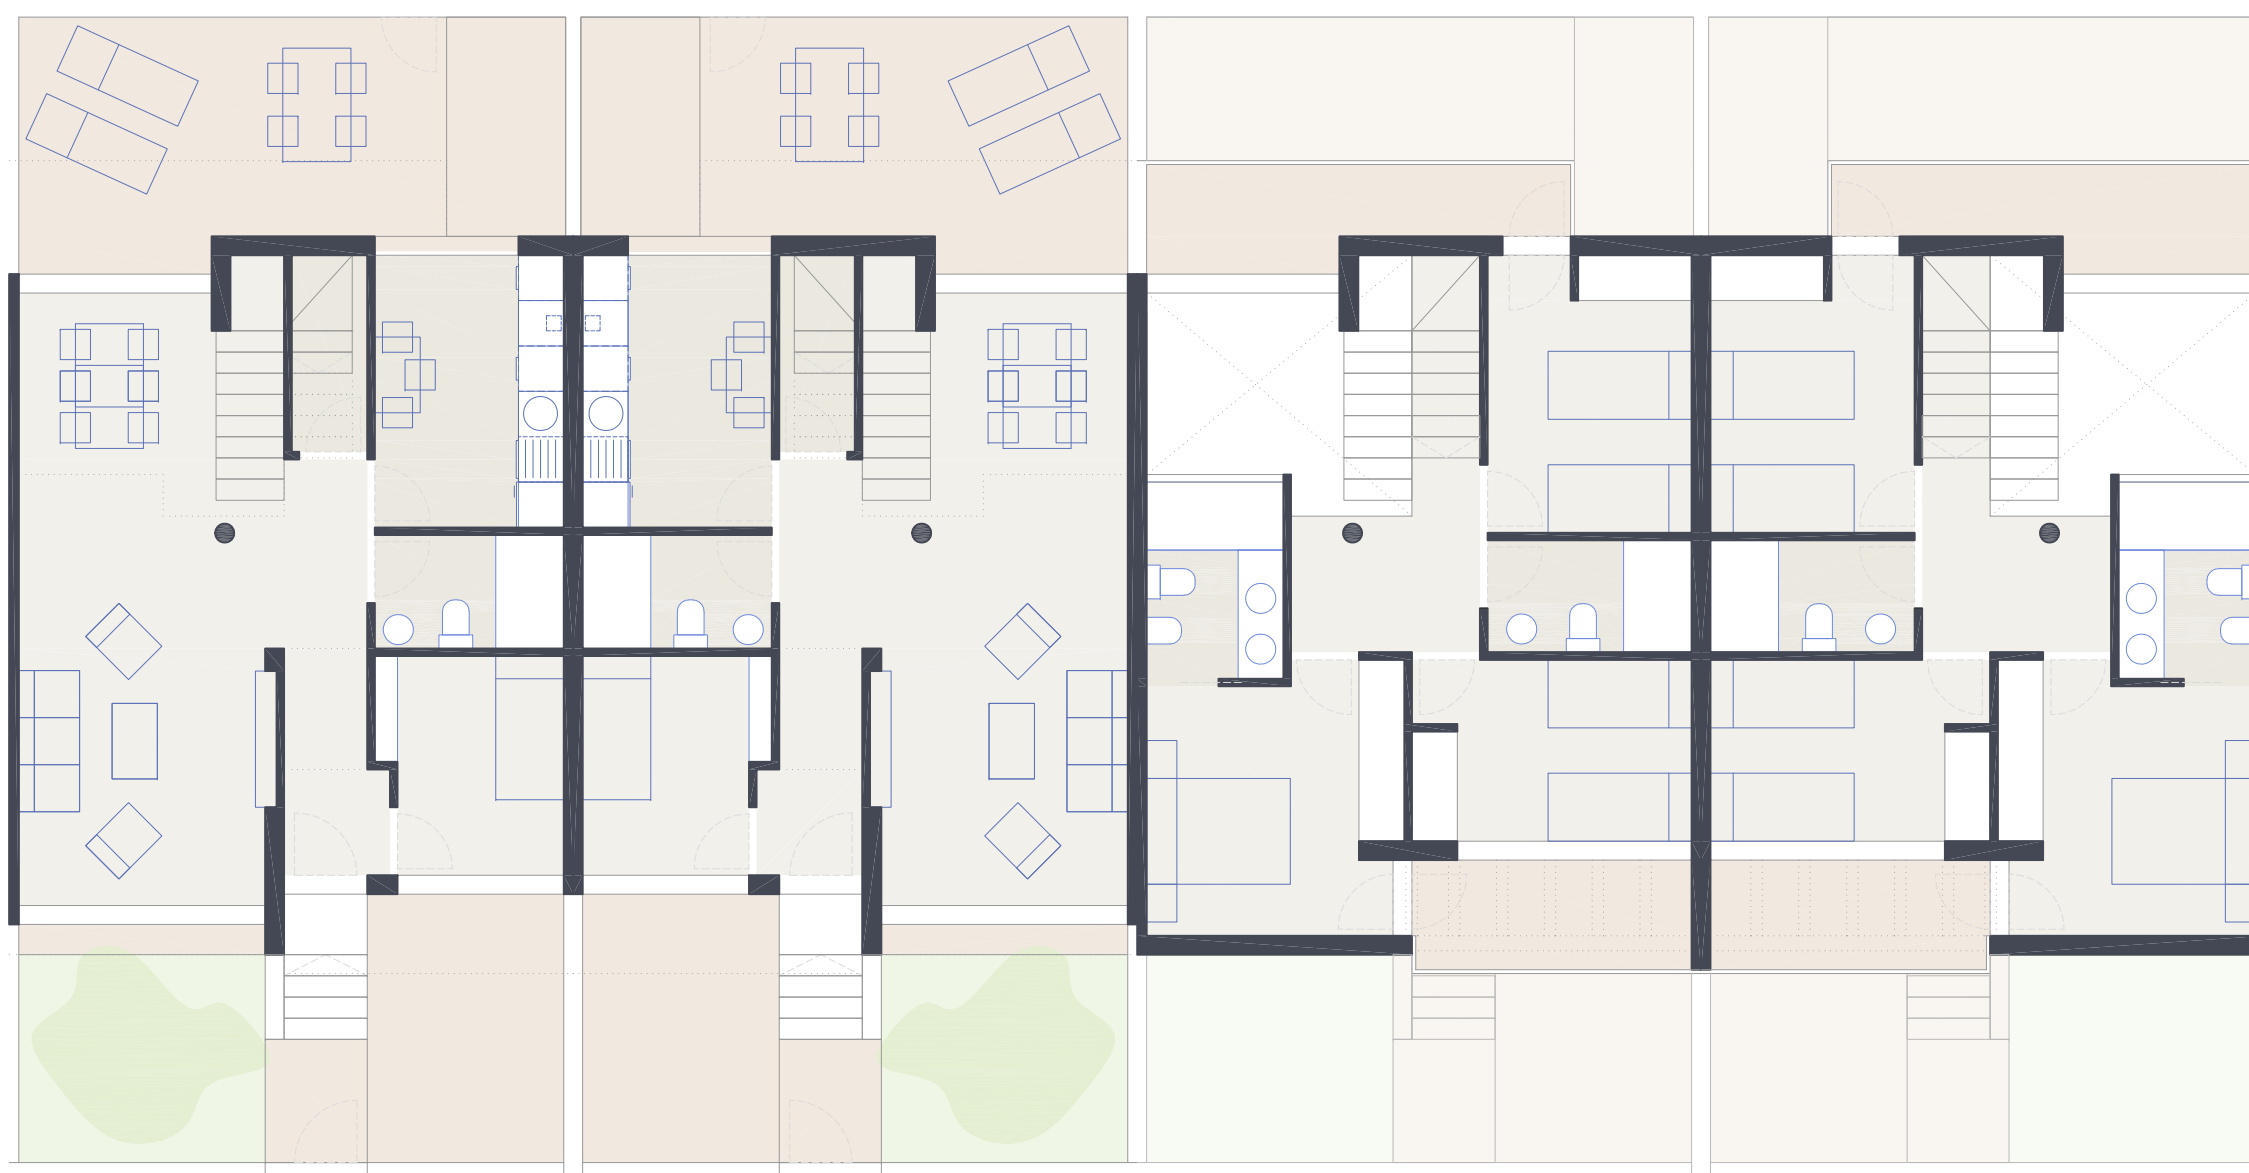

PLANTA BAJA TIPO A

PLANTA BAJA TIPO B

PLANTA PRIMERA TIPO A

PLANTA PRIMERA TIPO B